

THIS DRAWING IS UNPUBLISHED.

RELEASED FOR PUBLICATION

---

LOC

DIST

REVISIONS

© COPYRIGHT BY TYCO ELECTRONICS CORPORATION.

ALL INTERNATIONAL RIGHTS RESERVED.

G

02

P

LTR

DESCRIPTION

DATE

DWN

APVD


D1

REDRAWN PER ECR 09-005983


13MAR09

JR

TM

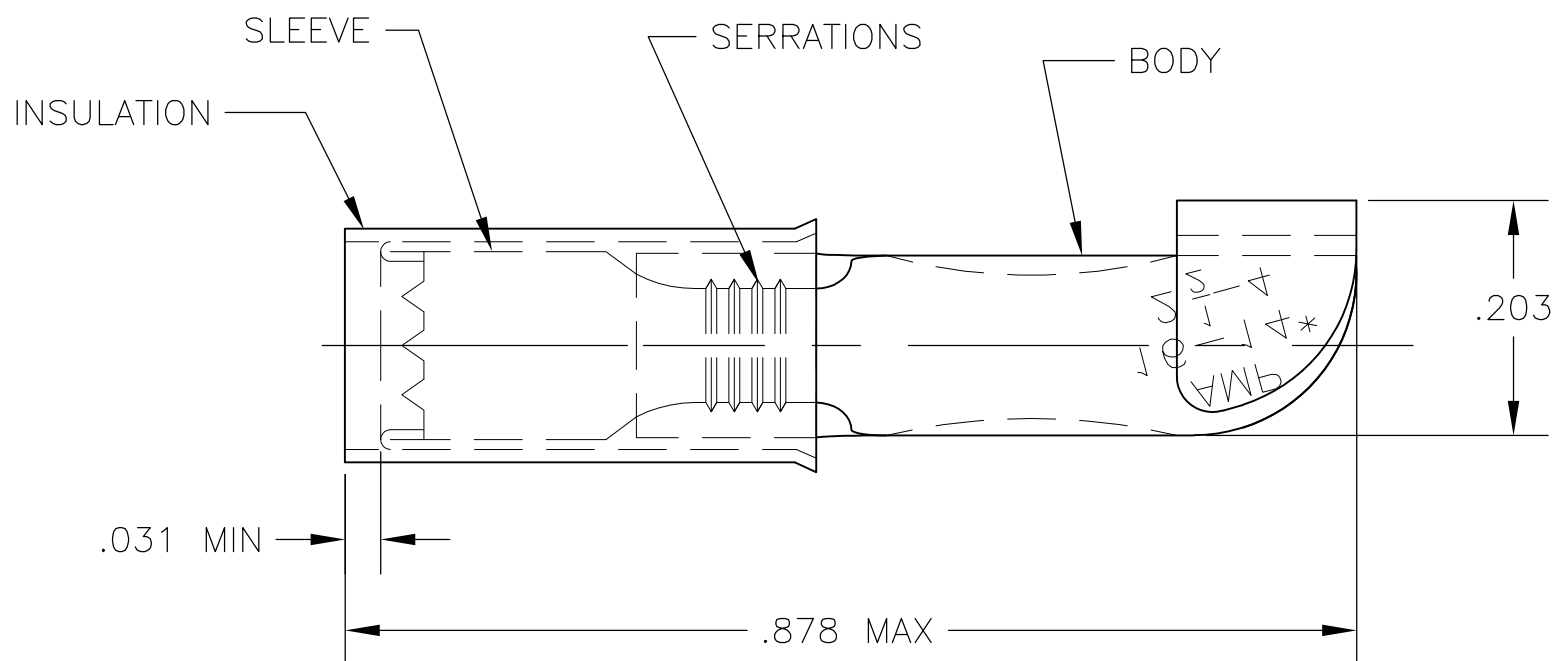

- 1 FOREIGN PRODUCTION ONLY.
- 2 FOR .105 TO .150 WIRE INSULATION DIA.

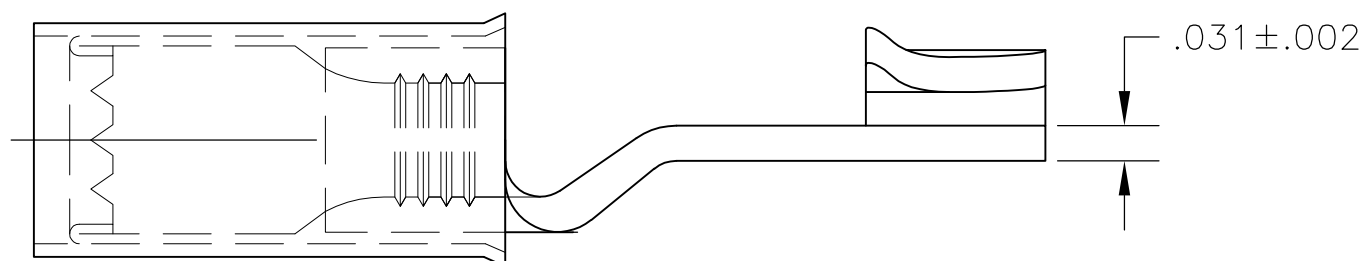

OBSOLETE

<del>32447 ON TAPE</del>	INSULATION: PVC, COLOR BLUE SLEEVE: COPPER PER ASTM B152 BODY: COPPER PER ASTM B152 TIN PLATE PER ASTM B545	<del>2-32447-1</del>
WIRE TERMINAL		1 32447
DESCRIPTION	MATERIAL	PART NO

THIS DRAWING IS A CONTROLLED DOCUMENT.		DWN jr_ruth 13MAR09	Tyco Electronics Corporation Harrisburg, PA 17105-3608	
DIMENSIONS: INCHES		CHK TOM MICHIELUTTI 13MAR09	NAME TERMINAL, PIDG KNIFE DISONNECT, WIRE SIZE 16-14 AWG	
TOLERANCES UNLESS OTHERWISE SPECIFIED:		APVD TOM MICHIELUTTI 13MAR09	PRODUCT SPEC -	
0 PLC ± -		APPLICATION SPEC -		
1 PLC ± -		SIZE A3		
2 PLC ± -		CAGE CODE 00779		
3 PLC ± .008		DRAWING NO G-32447		
4 PLC ± -		RESTRICTED TO -		
ANGLES ± 5°		SCALE 8:1		
MATERIAL SEE TABLE	FINISH SEE TABLE	WEIGHT -		SHEET 1 OF 1
CUSTOMER DRAWING		REV D1		